


CIRCLE RATE (IN RS. PER SQ.YD.)	CATEGORY OF INDUSTRIES PERMITTED	DISTANCE FROM NEARBY CONNECTIVITY (IN KMS)			AVAILABILITY OF UTILITY SERVICES IN IFP	
		BUS STAND	RAILWAY STATION	MOHALI AIRPORT	ELECTRIC SUB-STATION	WATER WORKS
3000	ALL TYPE	4	4	135	YES	YES

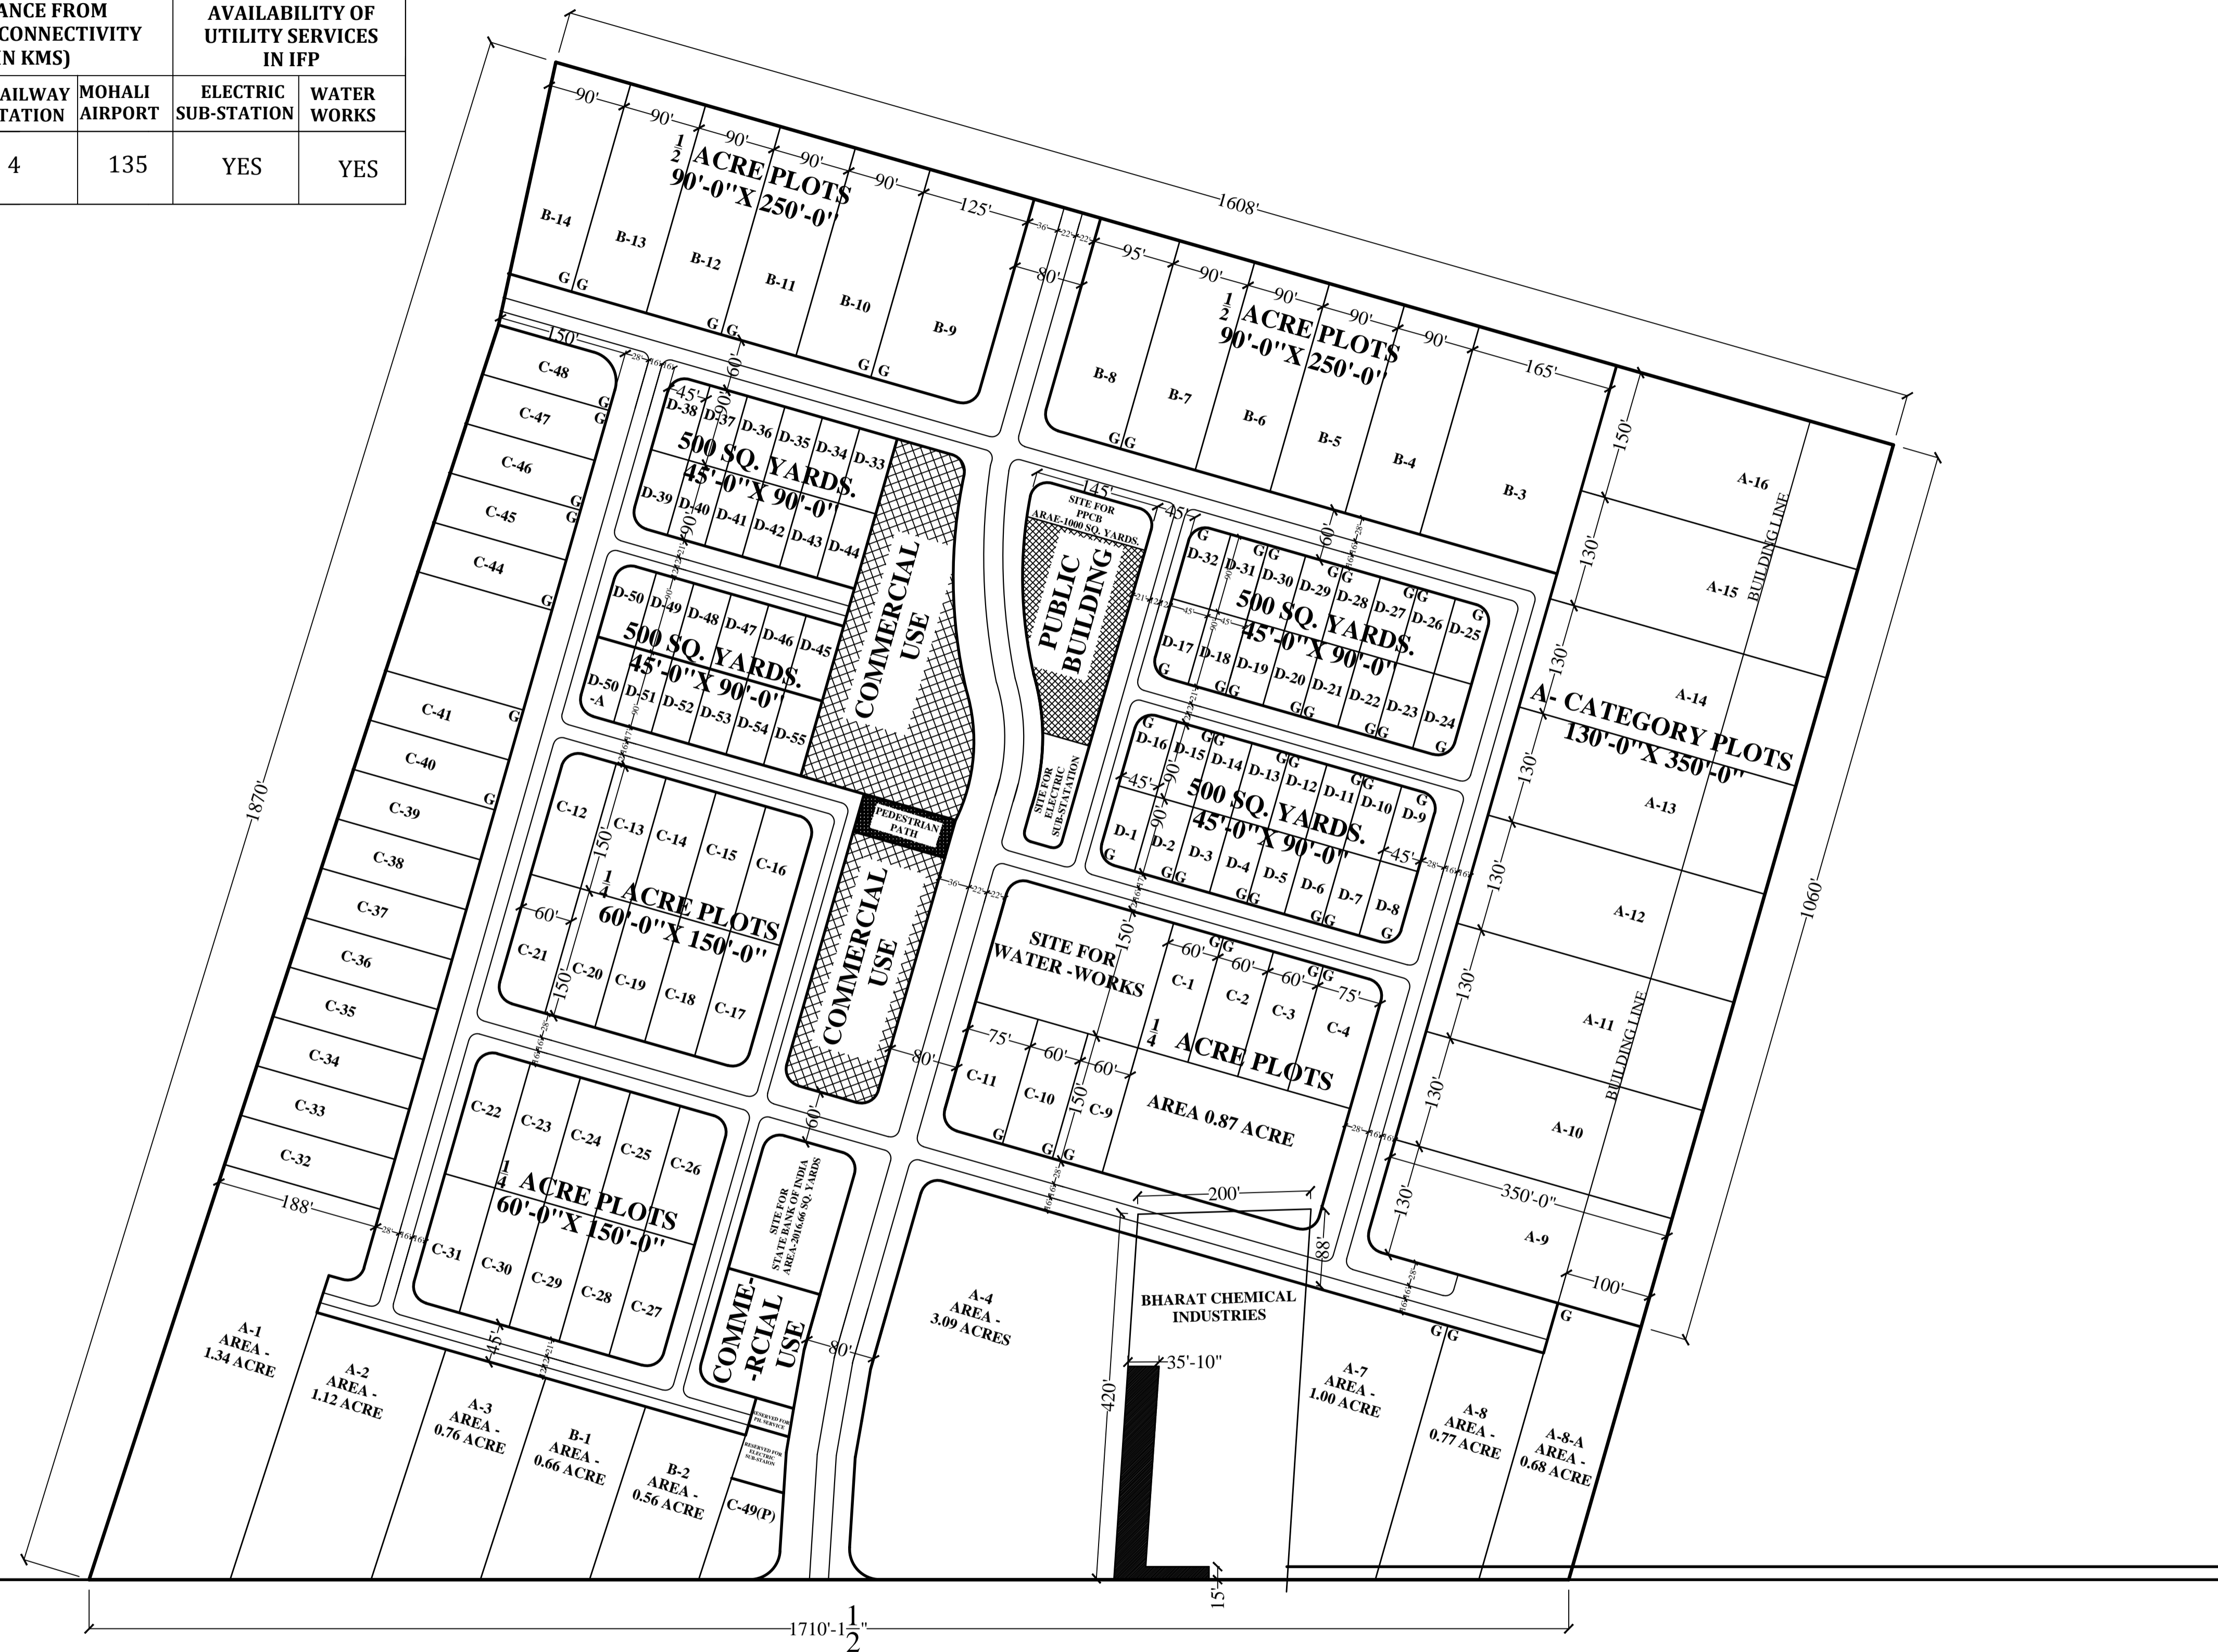

FROM SUNAM >>>

TO SANGRUR >>>

P.S.I.E.C

LAY-OUT PLAN OF INDUSTRIAL FOCAL POINT SANGRUR

SCHEME DETAIL
TOTAL SCHEME AREA 58.65 Acres

DETAIL OF PLOTS :-

S.NO.	CATEGORY	NO OF PLOTS
1.	1/2 Acres TO 1 Acres & Above	14
2.	1/4 Acres & Above Plots	14
3.	1/4 Acres Plots	42
4.	500 Sq. Yards Plots	55

TOTAL AREA 125

DETAIL OF SALEABLE AREA:-

1.	AREA UNDER PLOTS	39.94 Acres
2.	AREA UNDER COMMERCIAL	2.76 Acres
3.	AREA UNDER ELECTRIC SUB-STATION	0.33 Acres
TOTAL		43.00 Acres

NOTE:-

- PLOT NO. A-9 TO A-16 AND B-3 TO B-6 HAS BEEN ALLOTTED TO M/S MUNAK OIL VIDE LETTER NO. P.S.I.C.EW/EO/AL/PLOT 8639 DATED 12.1980.
- PLOT NO. A-4 HAS BEEN ALLOTTED TO M/S GUPTA MILLS VIDE LETTER NO. P.S.I.C.EW/EO/AL/PLOT 1590306 DATED 26.02.1981.
- PLOT NO. A-5 A-6 HAS NOT BEEN COUNTED TO WORDS TOTAL NO. OF PLOTS AFTER THE COURT DECISION IN FAVOUR OF BHARAT CHEMICALS.
- SALEABLE AREA INCLUDES AREA UNDER PLOT PLUS AREA UNDER ELECTRIC SUB-STATION AND 50% AREA OF COMMERCIAL.
- SITE FOR STATE BANK OF INDIA HAS BEEN EARMARK AS PER DECISION OF B.O.D. IN THEIR 1316 MEETING.
- AS DESIRED BY CHIEF ENGINEER GREEN STRIP ADJOINING TO PLOT NO. A-8 MEASURING 0.68 ACRES HAS BEEN CONVERTED AND ADDED IN PLOT NO. A-8-A AND IN LIVE OF THIS PLOT NO. C-42 & C-43 ARE CONVERTED IN GREEN.

OFFICE OF THE CHIEF ENGINEER,
PUNJAB SMALL INDUSTRIES & EXPORT
CORPORATION
18, HIMALAYAN MARG,
UDYOG BHAWAN, SECTOR 17-A CHANDIGARH



SCALE:- 1"=220'-0"

DRG. NO.:-

-s/d-

-s/d-

DRAWN BY

CHECKED BY

-s/d-

-s/d-

-s/d-

ASSISTANT TOWN PLANNER EXECUTIVE ENGINEER CHIEF ENGINEER

DRAWING PREPARED IN AUTO CAD

THIS DRAWING PREPARED ON THE BASED OF DRAWING NO JOB NO DRG NO P-11/LN-576
DATED - 23.12.1976

DR/PREP
PREPARED BY (D.M.):

VIKAS GUPTA
CHECKED BY (D.M.):

SHREEY SHRI
PLANNING OFFICER:-

J.S. RAMSHERA
GENERAL MANAGER (PLANNING):-