


# LUDHIANA

## LAY-OUT PLAN OF 15.00 ACRES LAND ADJOINS CENTRAL JAIL, LUDHIANA

INDUSTRIAL PLOTS AVAILABLE FOR ALLOTMENT SHOWN THUS

VACANT

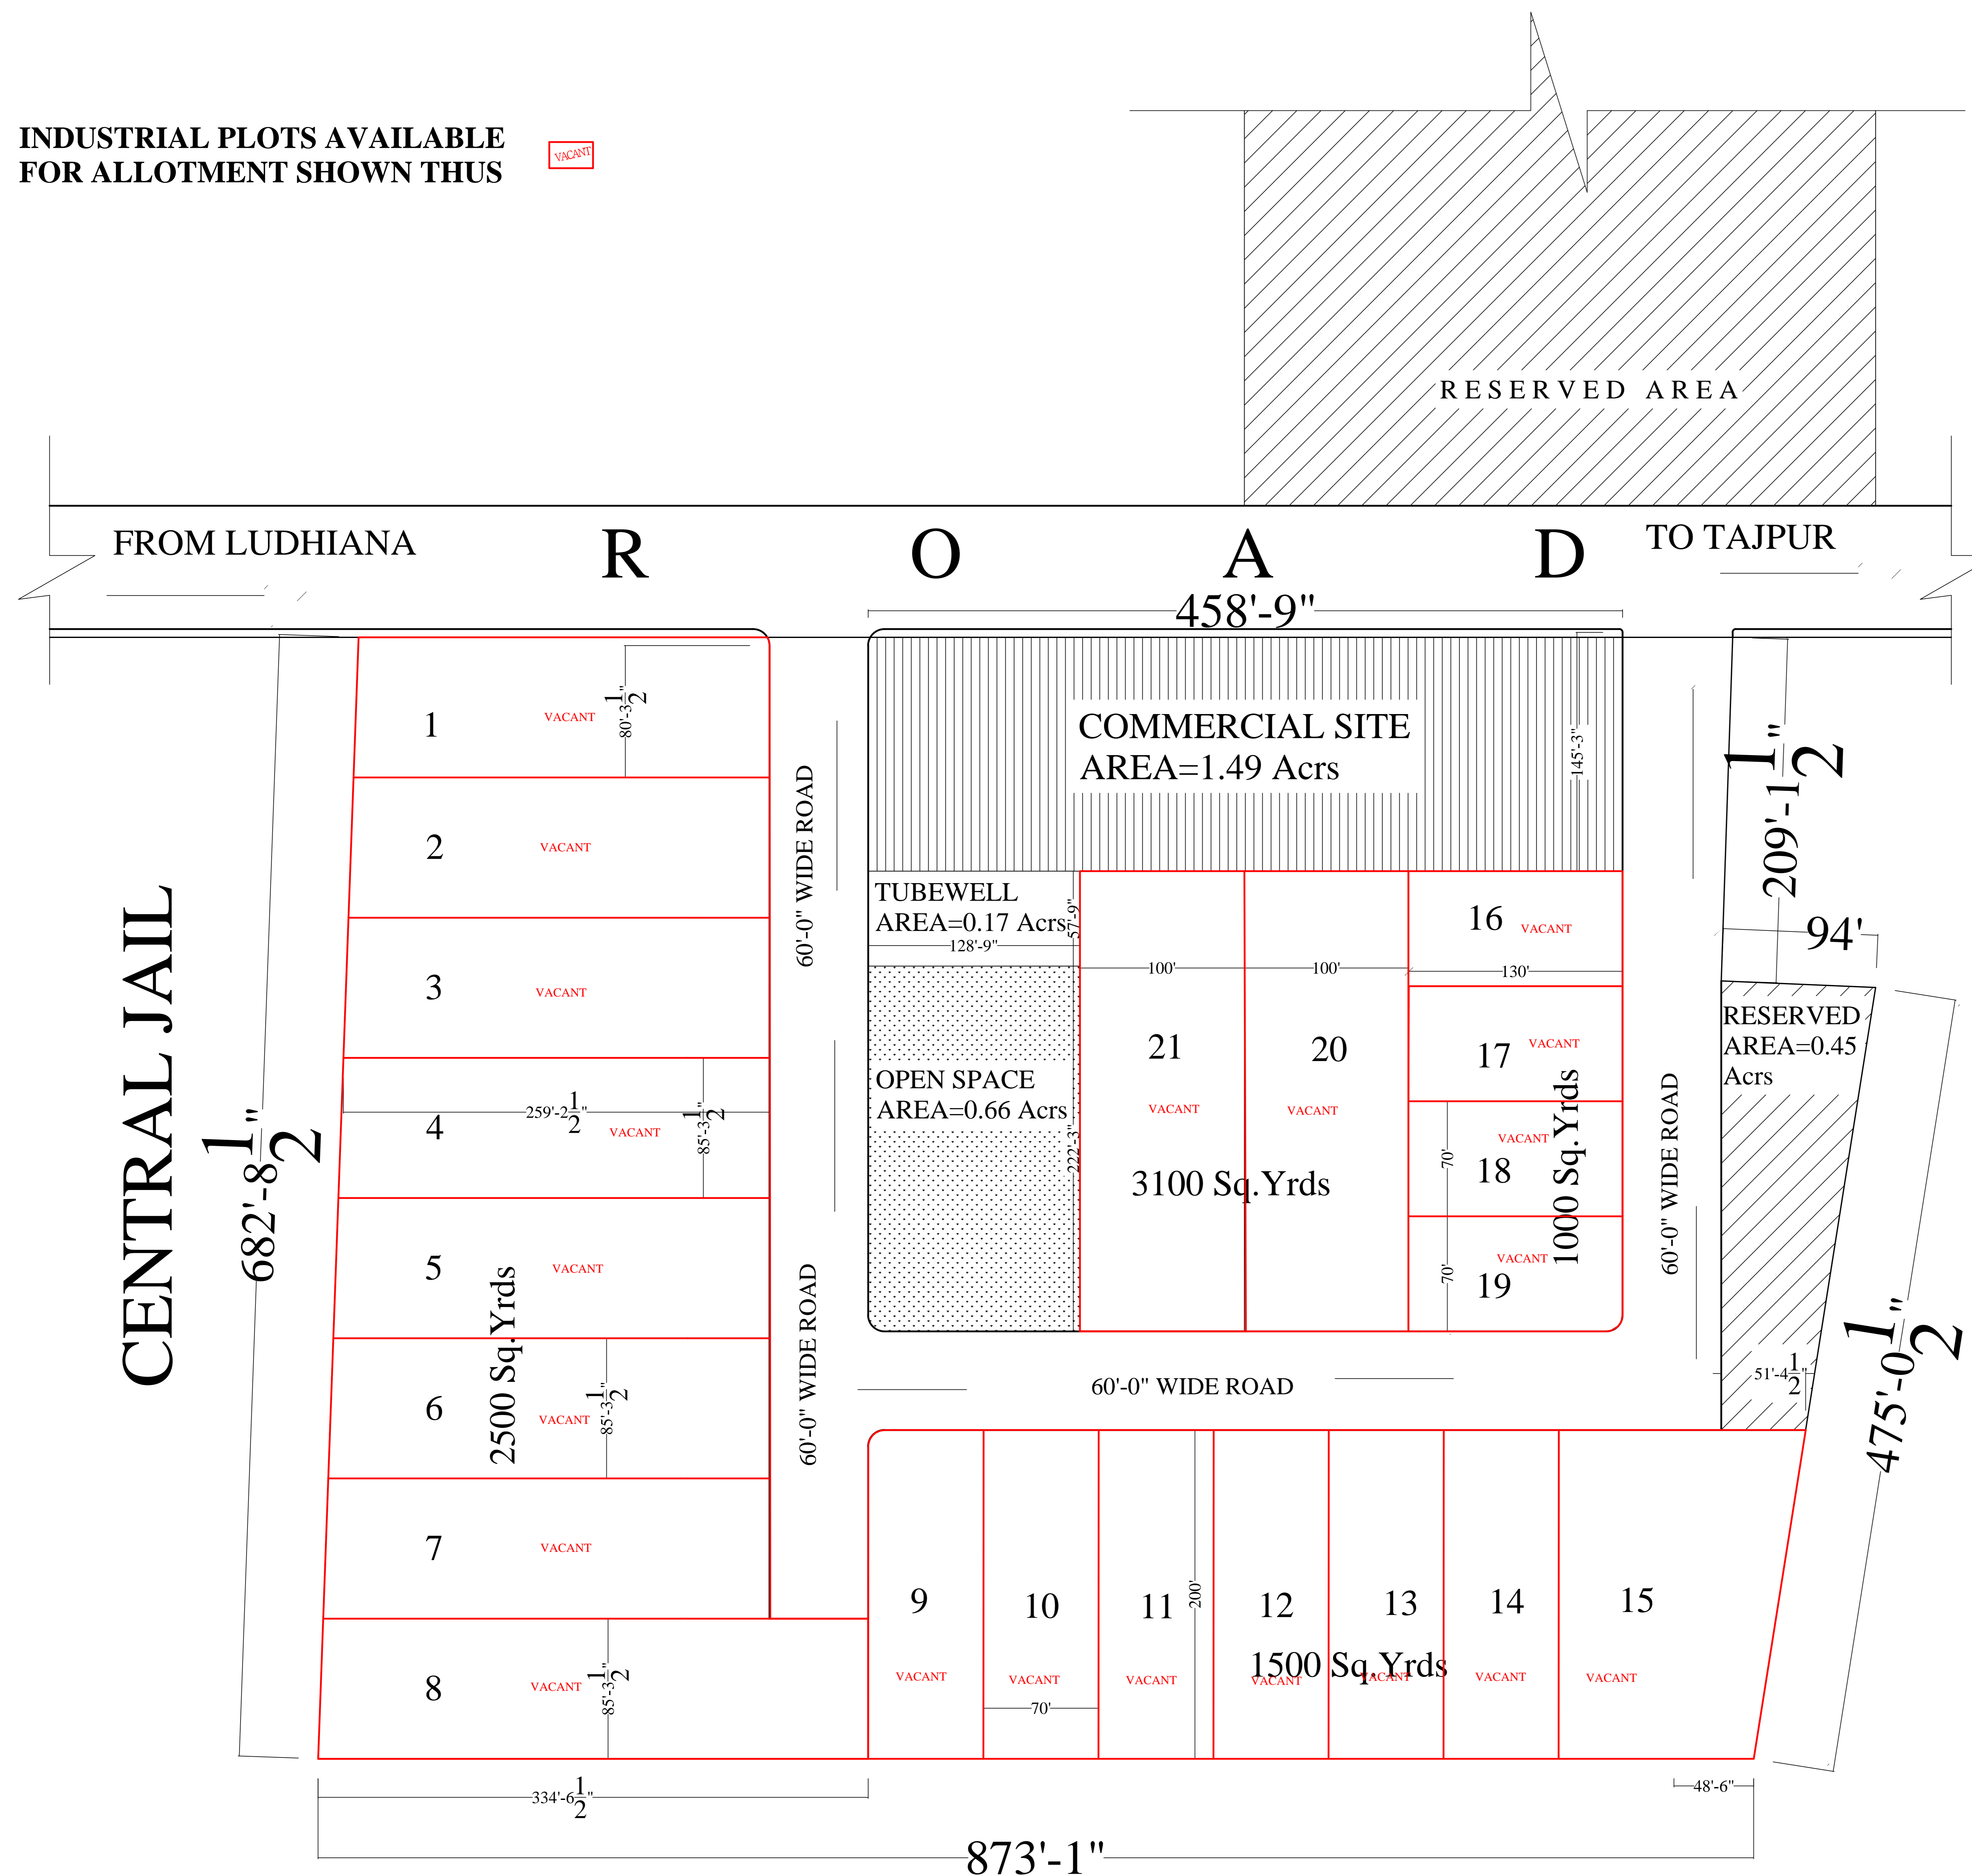

### SCHEME DETAIL

TOTAL SCHEME AREA 15.00Acres

S.NO.	CATEGORY	NO OF PLOTS	AREA
1.	3000 Sq.Yrds	2	1.28Acrs.
2.	2500 Sq.Yrds	8	4.21Acrs.
3.	1500 Sq.Yrds	7	2.54Acrs.
4.	1000 Sq.Yrds	4	0.83Acrs.

TOTAL AREA 21 8.88Acres

### AREA DETAIL

S.NO.	CATAGORY	AREA
1.	AREA UNDER PLOTS	8.88Acres
2.	COMMERCIAL AREA	1.49Acres
3.	AREA UNDER TUBE WELL	0.17Acres
4.	AREA UNDER OPEN SPACE/ROAD	1.84 Acres
5.	RESERVED AREA	2.62 Acres

TOTAL AREA 15.00Acres


### DETAIL OF SALEABLE AREA

S.NO.	CATAGORY	AREA
1.	AREA UNDER INDUSTRIAL PLOTS	8.88Acres
2.	AREA UNDER COMMERCIAL (40% of 1.80Acres)	0.59Acres

TOTAL SALEABLE AREA 9.47 Acres (63.13%)

NOTE:-

OFFICE OF  
THE GENERAL MANAGER PLANNING  
PUNJAB SMALL INDUSTRIES & EXPORT  
CORPORATION, UDYOG BHAWAN ,  
SECTOR-17-A, CHANDIGARH

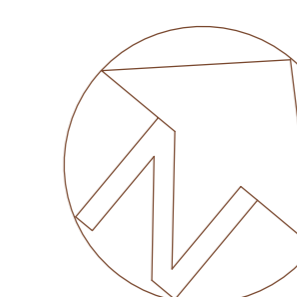

SCALE:- 1"=50'-0"

DIPREET  
DRAWN BY (J.D.M):-

VIRAS GUPTA  
CHECKED BY (J.D.M):-

SUKHDEV SINGH  
PLANNING OFFICER:-

J.S. RANDHWA  
GENERAL MANAGER:-