

LUDHIANA

LAY - OUT PLAN OF
COMMERCIAL POCKET AT
INDUSTRIAL FOCAL POINT,
PHASE- V, LUDHIANA

TOTAL SCHEME AREA - 3.89Acres

S.NO.	TYPE	SIZE	NO. OF PLOTS	AREA
1.	S.C.F.	20'-4" x 82'-6"	2	0.07Acres
2.	S.C.F.	20'-0" x 82'-6"	27	1.02Acres
3.	S.C.F.	16'-10" x 66'-0"	2	0.05Acres
4.	S.C.F.	16'-6" x 66'-0"	9	0.22Acres
5.	BOOTH	12'-0" x 36'-0"	12	0.12Acres
6.	BOOTH	20'-7 1/2" x 36'-0"	4	0.07Acres

TOTAL AREA 58 1.55Acres

SALEABLE AREA 1.55Acres
PERCENTAGE 39.84%

OFFICE OF
THE GENERAL MANAGER (PLANNING)
PUNJAB SMALL INDUSTRIES & EXPORT
CORPORATION.
UDYOG BHAWAN, SECTOR -17-A,
CHANDIGARH.



NORTH

DATE:-

DRW. NO.

SCALE:-1/32"=1'-0"


DILPREET
DRAWN BY (J.D.M)

SUKHDEV SINGH
PLANNING OFFICER

J.S. SANDHWA
GENERAL MANAGER (PLANNING)

100' - 0" WIDE ROAD

60' - 0" WIDE ROAD

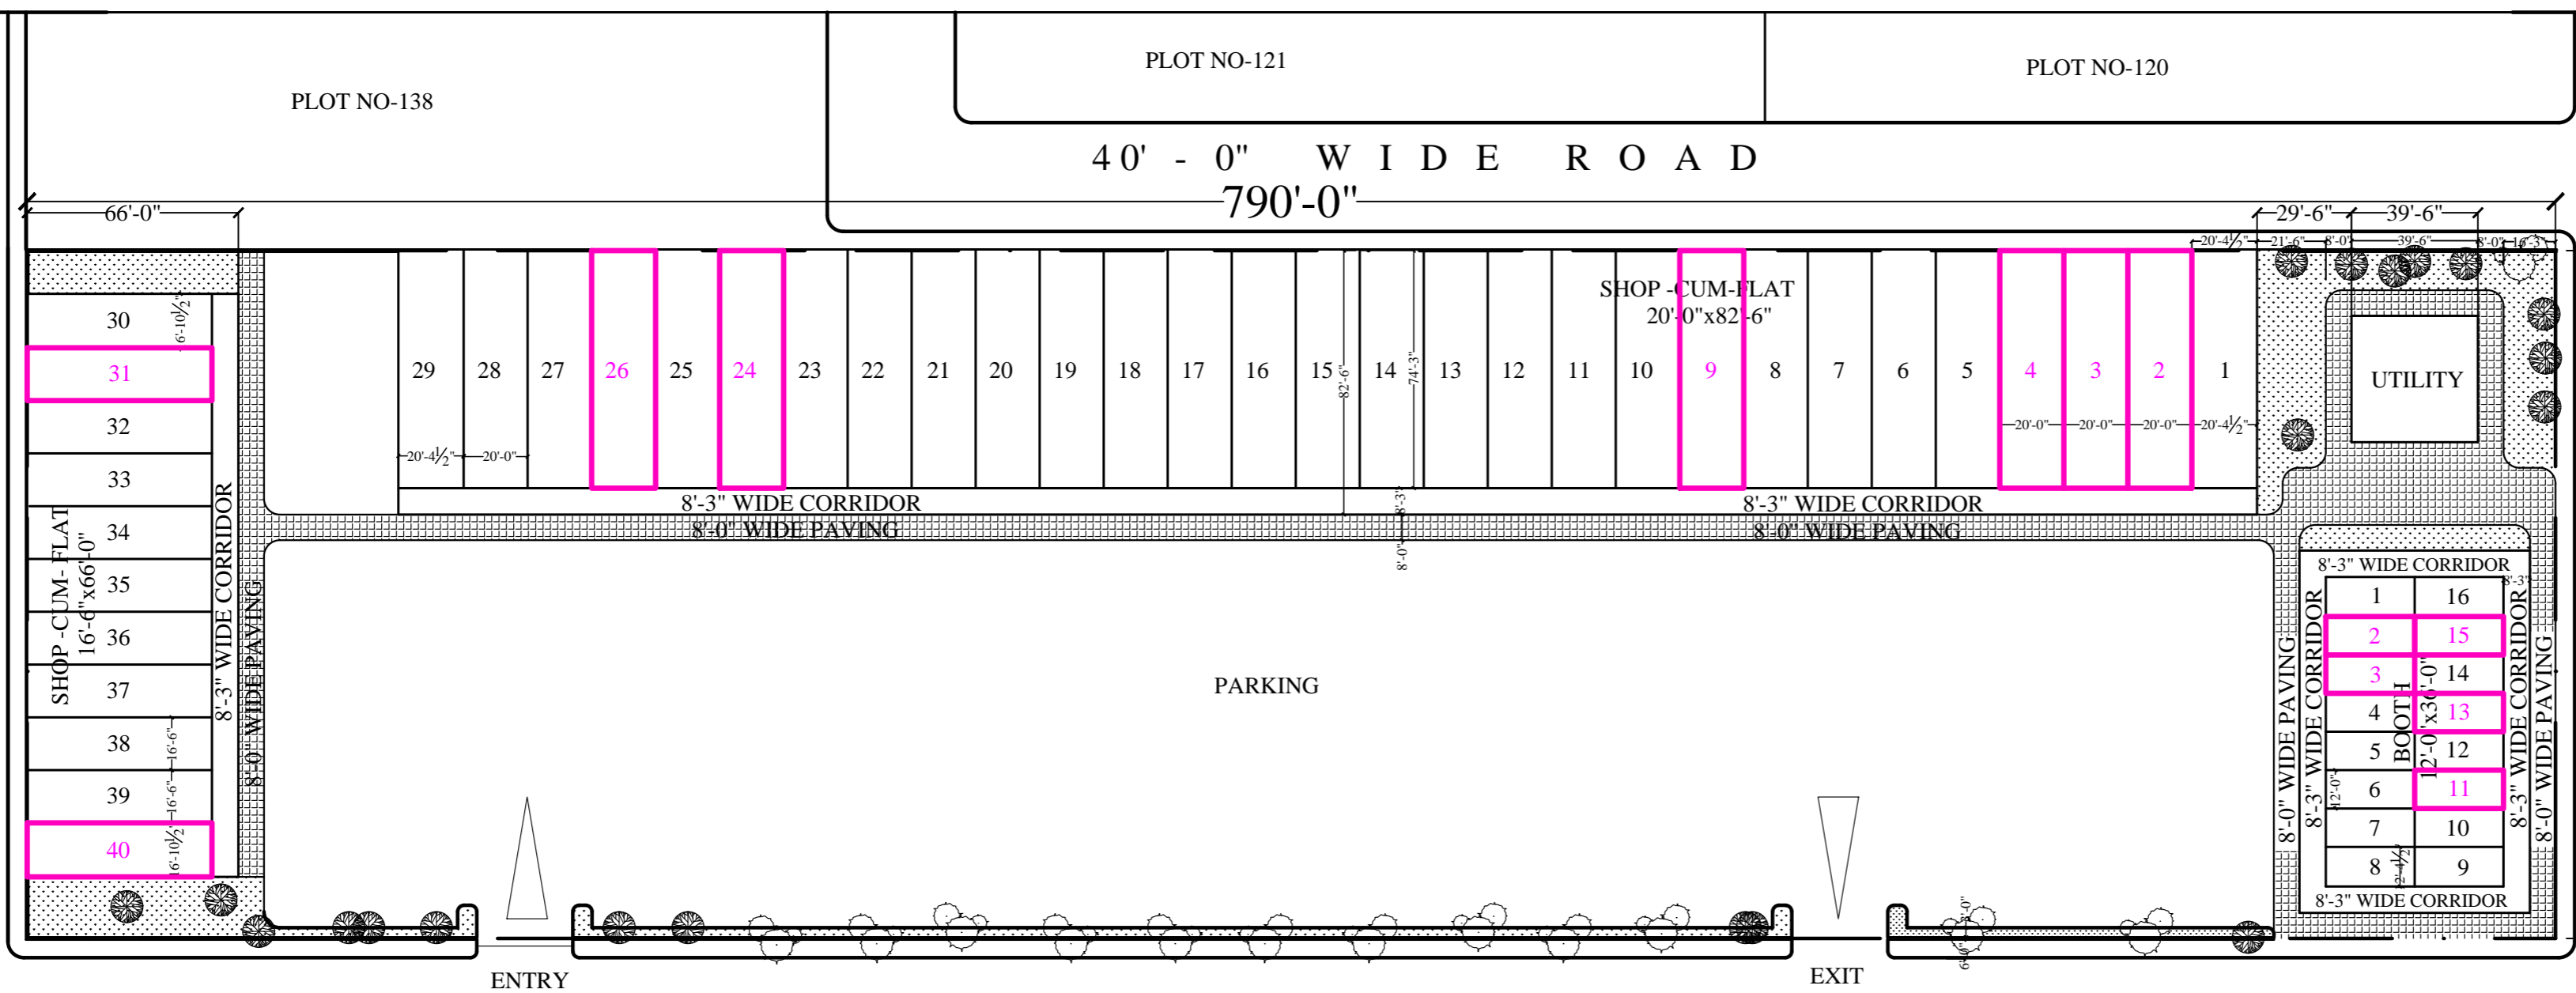

40' - 0" WIDE ROAD
790'-0"

PARKING

ENTRY

EXIT

80' - 0" WIDE ROAD

**S.C.F & S.C.O PLOTS
AVAILABLE SHOWN THUS**

