

S.C.F & S.C.O PLOTS  
AVAILABLE SHOWN THUS



# PSIEC PATIALA

LAYOUT PLAN FOR  
COMMERCIAL POCKET  
AT INDUSTRIAL FOCAL  
POINT PATIALA.

TOTAL AREA OF THE SCHEME:-  
=1.54 ACS.

DETAIL OF PLOTS:-

S.NO.	CATEGORY OF PLOT	NO. OF PLOTS	AREA IN ACS.
01	16'-6" X 66'-0"	08	0.20
02	16'-10½" X 66'-0"	02	0.05
03	16'-6" X 82'-6"	10	0.31
04	16'-10½" X 82'-6"	02	0.06
05	12'-0" X 36'-0"	06	0.05
06	12'-4½" X 36'-0"	02	0.02
<b>TOTAL</b>		<b>30</b>	<b>0.69 ACS.</b>

SALEABLE AREA :- = 0.69 ACS.

**NOTE**  
COMMERCIAL LAYOUT PLAN HAS BEEN  
REVISED AS PER REPORT SUBMITTED BY S.D.E  
PATIALA ON DATED

OFFICE OF  
THE GENERAL MANAGER  
PLANNING, PUNJAB  
SMALL INDUSTRIES &  
EXPORT CORPORATION  
UDYOG BHAWAN,  
SECTOR:-17, CHANDIGARH.


SCALE :- 40'-0" TO AN INCH  
DRG. NO.:- PSIEC/G.M.P/LP-19/2016

DATED :- 05-10-2016  
REV.DATED :-

DRAWN BY:-

CHECKED BY:-

ASSTT. TOWN PLANNER:- GENERAL MANAGER PLANNING

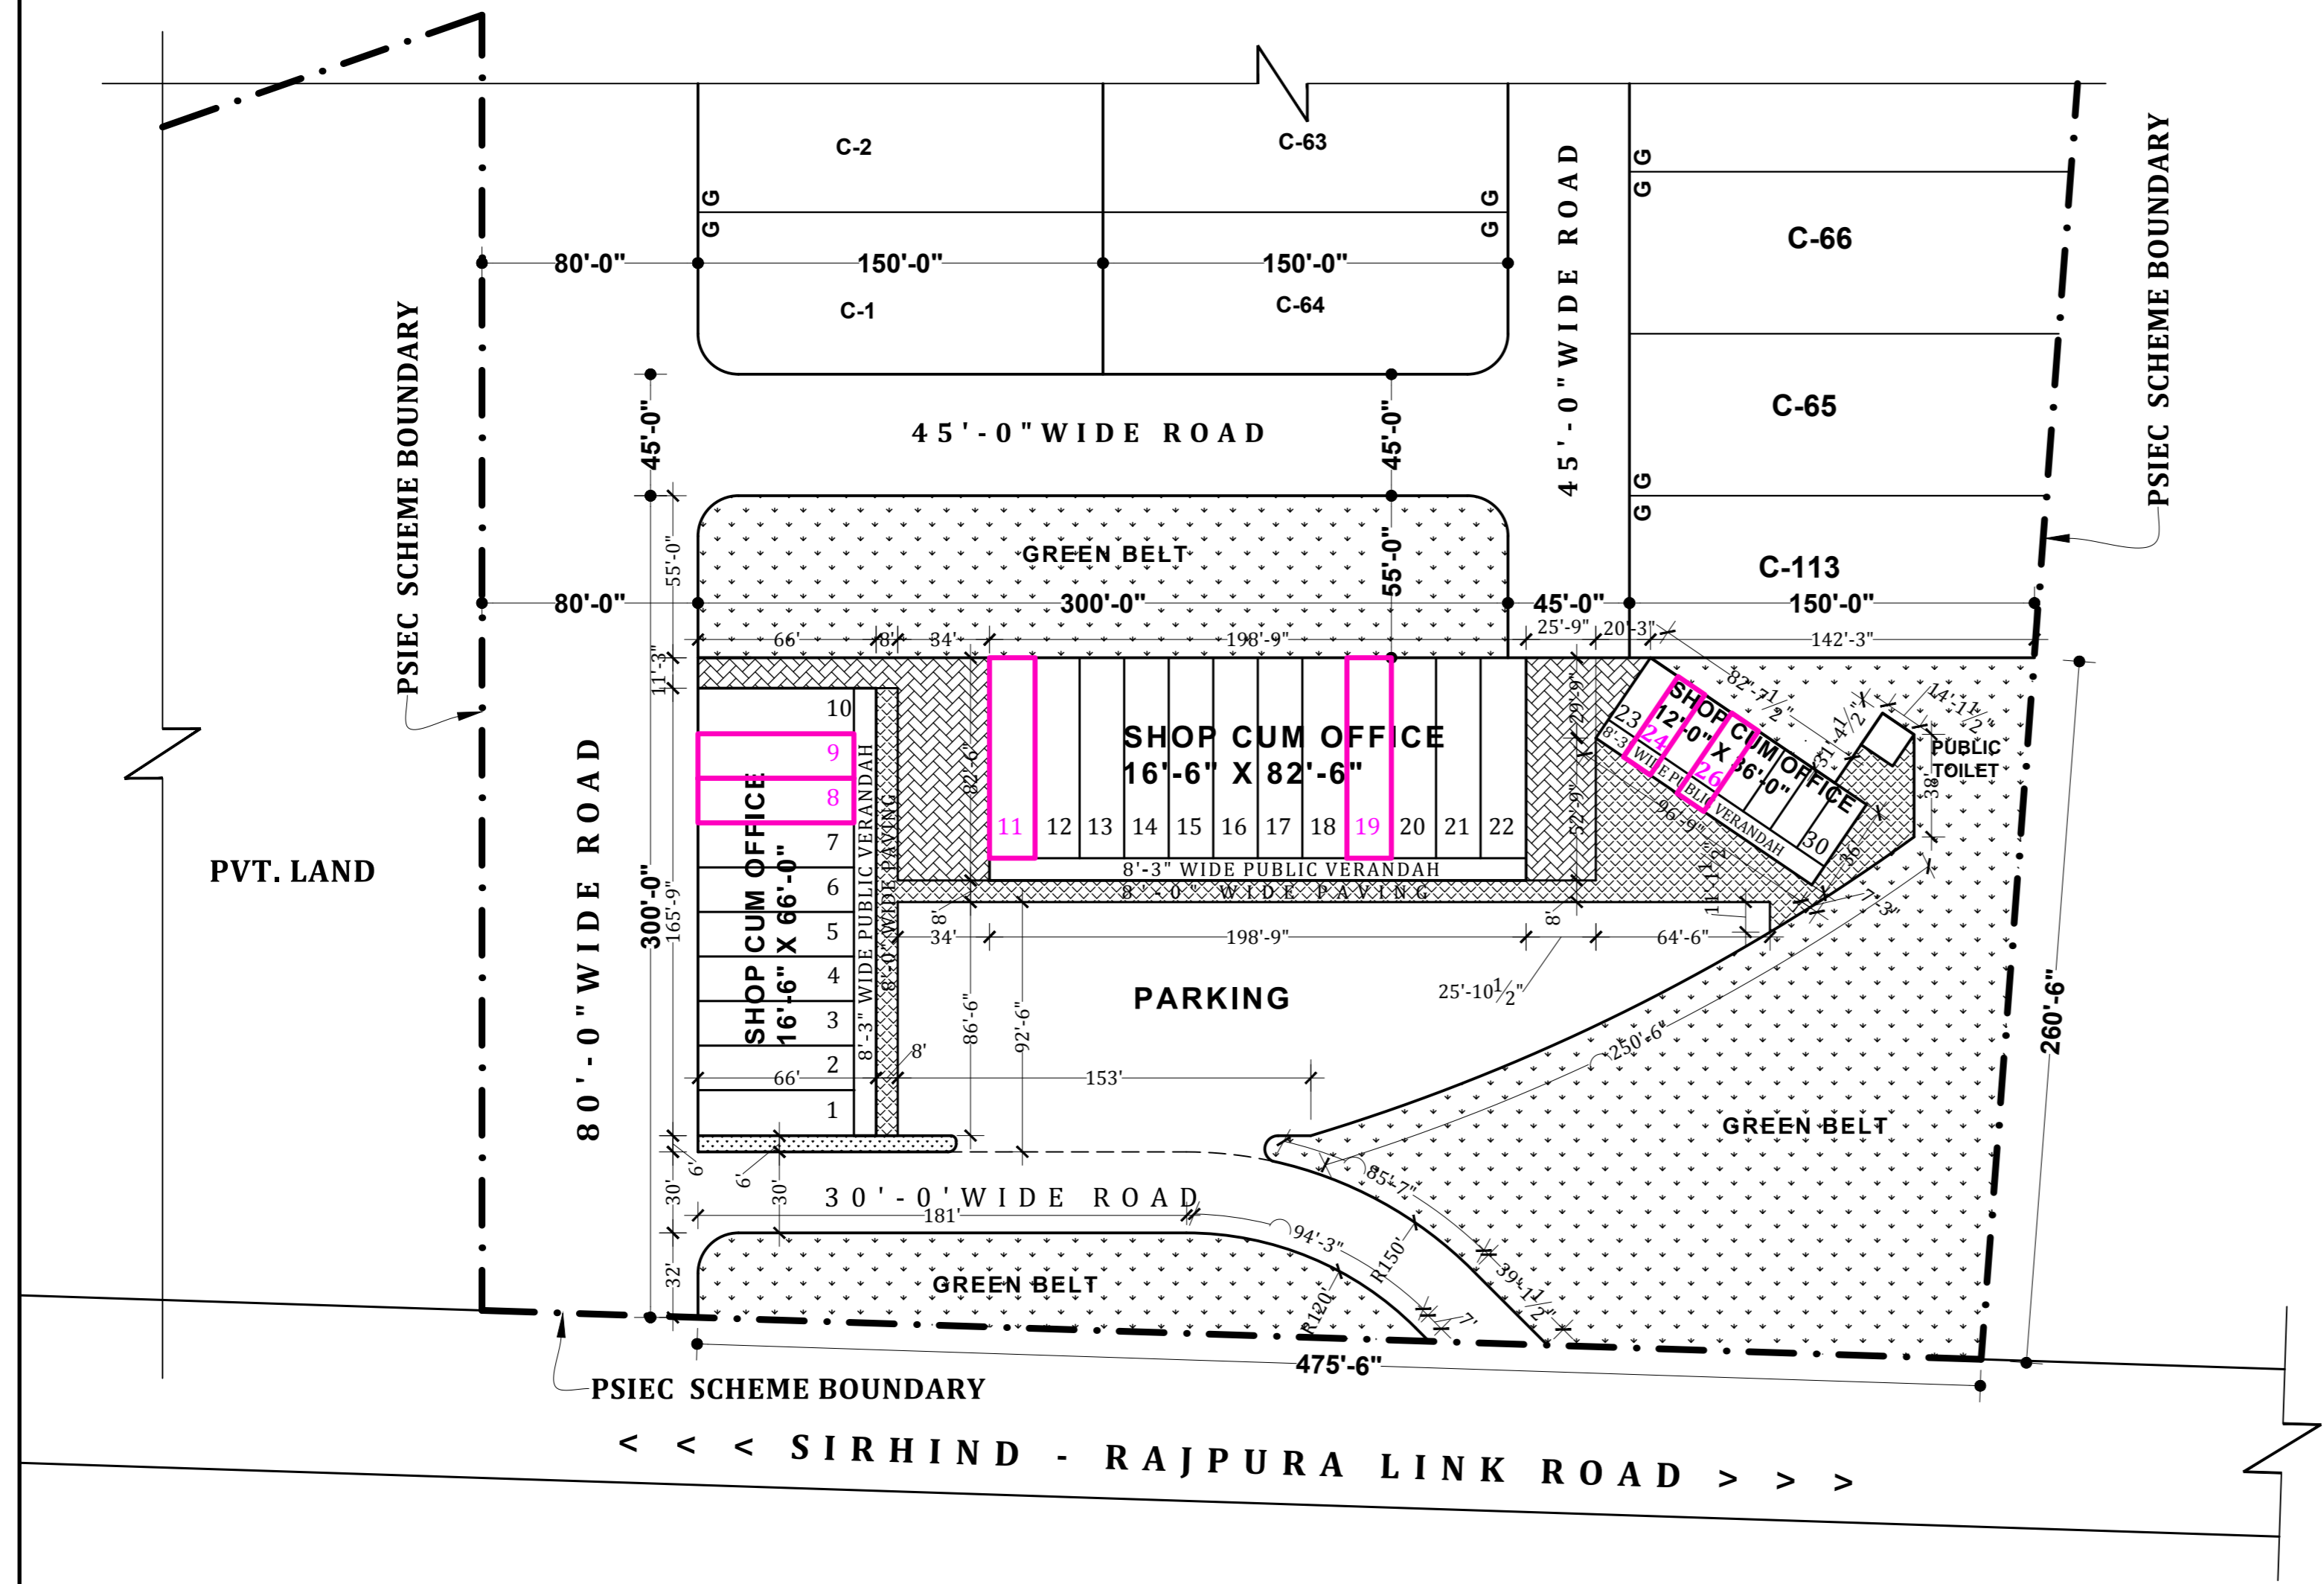

< < < SIRHIND - RAJPURA LINK ROAD > > >